
UNITED STATES DEPARTMENT OF AGRICULTURE NATURAL RESOURCES CONSERVATION SERVICE

GEORGIA STANDARD DRAWINGS - 20' WIDE, STANDARD BIN, STAND **ALONE COMPOST FACILITY CONSTRUCTED WITH 6" X 6" POSTS**

- 1. THE FOLLOWING DRAWINGS WERE PREPARED IN ACCORDANCE WITH PRACTICE CODE 316-ANIMAL MORTALITY FACILITY AND GEORGIA BUILDING CODE (INTERNATIONAL BUILDING CODE 2006)
- 2. DESIGN DATA REQUIRED BY IBC 2006:
 - A) ROOF LIVE LOAD 20 PSF.
 - B) BASIC WIND SPEED OF 90 MPH AND GROUND SNOW LOAD OF 10 PSF OR BASIC WIND SPEED OF 100 MPH AND NO SNOW LOAD.
 - IMPORTANCE FACTOR, I=0.87
 - D) WIND EXPOSURE CATEGORY C.
 - E) INTERNAL PRESSURE COEFFICIENT = 0.55
- 3. THIS DESIGN IS NOT INTENDED FOR USE IN EXTREME SOUTH AND EAST COUNTIES OF THE STATE THAT ARE SUBJECT TO HURRICANE WIND LOADS (SEE MAP BELOW)
- 4. THIS DESIGN IS NOT INTENDED FOR CONSTRUCTION ON AN ISOLATED HILL, RIDGE, OR ESCARPMENT IN ANY REGION OF THE STATE.
- 5. ANY CHANGES TO THESE DRAWINGS MUST BE APPROVED BY AN ENGINEER WITH JOB APPROVAL LEVEL IV OR GREATER.
- 6. NO ADDITIONS SHOULD BE MADE TO STRUCTURE WITHOUT APPROVAL FROM NRCS.

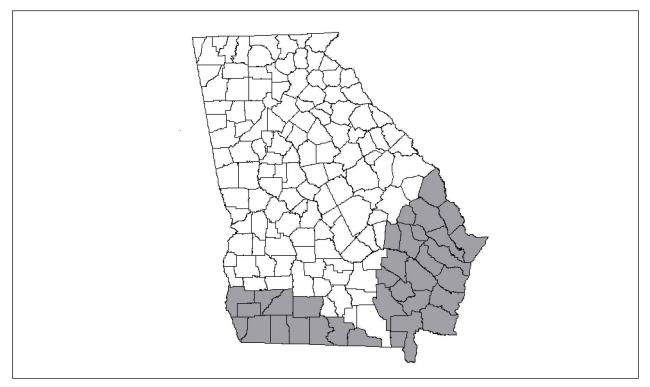

THIS DESIGN IS NOT INTENDED FOR USE IN COUNTIES SUBJECT TO HURRICANE WIND LOADS SHADED GRAY ABOVE.

THE NATURAL RESOURCES CONSERVATION SERVICE **HELPING PEOPLE HELP THE LAND**

 COMPOST FACILITY
COUNTY, GEORGIA

PRF-	-CONSTRUCTION	CERTIFICATION

COMPOSTING FACILITY HAS BEEN CONSTRUCTED IN ACCORDANCE WITH THE FOLLOWING DRAWINGS AND PRACTICE CODE 316. ALL CHANGES HAVE BEEN APPROVED BY AN ENGINEER WITH JOB APPROVAL AUTHORITY LEVEL IV OR GREATER. ALL ADDITIONS HAVE BEEN APPROVED BY NRCS.

DATE ENGINEER OWNFR DATE NRCS DATE REPRESENTATIVE (IF REQUIRED)

AS-BUILT CERTIFICATION:

THIS PRACTICE HAS BEEN CONSTRUCTED IN ACCORDANCE TO THESE PLANS AND MEETS NRCS STANDARDS AND SPECIFICATIONS.

NRCS ENGINEER DATE REPRESENTATIVE (IF REQUIRED)

COMPOSTING FACILITY:

JOB CLASS:

INDEX TO DRAWINGS:

SHEET 1 - COVER SHEET

SHEET 2 - PLAN VIEW ELEVATION VIEW FRONT VIEW GENERAL NOTES

SHEET 3 - ROOF FRAMING PLAN

SHEET 4 - GIRDER AND RAFTER TO POST CONNECTIONS HURRICANE STRAP HURRICANE CLIP

SHEET 5 - WOOD TREATMENT TABLE STANDARD BIN FRONT-TOP VIEW CONCRETE POST FOOTING DETAIL MECHANICAL ANCHOR POST CONCRETE FOOTING DETAIL FIBER REINFORCED CONTRACTION JOINT





File No. a-eng-316-c2_rev_0720

Cover

Structure \Box MO Alone RG, Stand \bigcirc Ш

Bins)

andard

with

ACILITY

 \Box

STIN


 \bigcirc

Alone GA

 \propto

 \bigcirc

File No. -eng-316-c2_rev_07201 rawing No. Plan & Elevation

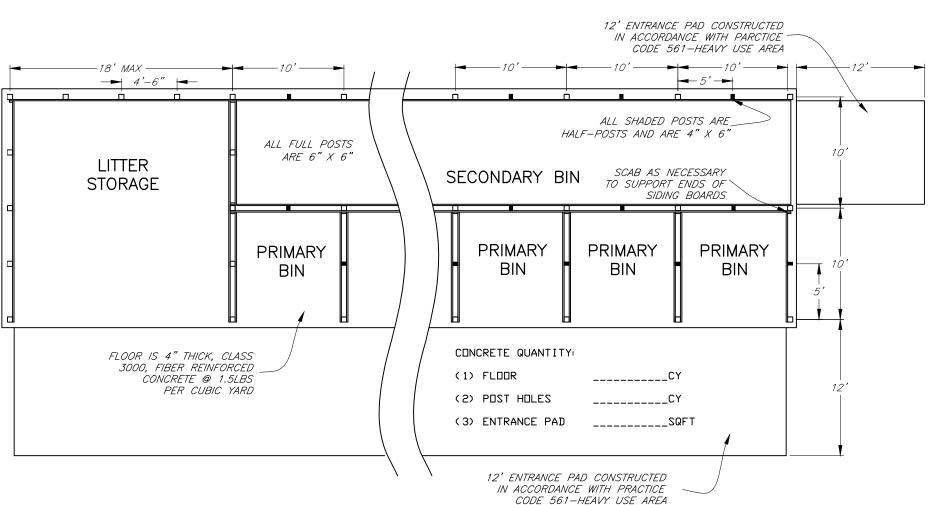

NOTES:

- 1. ALL ENTRANCE AREAS SHALL BE STABILIZED USING PRACTICE STANDARD 561 - HEAVY USE AREA.
- 2. ALL POSTS SHALL BE SET IN CONCRETE WITH CONCRETE OR GRAVEL FOOTING PAD (SEE CONCRETE POST FOOTING DETAIL ON SHEET 5).
- 3. THE BUILDING SITE SHALL BE CLEARED AND GRUBBED AS REQUIRED. PROPER DRAINAGE SHALL BE PROVIDED AROUND THE ENTIRE BUILDING SO THAT RUNOFF WATER DOES NOT ENTER OR POND NEAR BUILDING. DESIGN FOR ROOF RUNOFF IN ACCORDANCE WITH PRACTICE CODE 558 - ROOF RUNOFF MANAGEMENT OR STABILIZE SOIL AROUND BUILDING USING PRACTICE CODE 342 - CRITICAL AREA PLANTING.
- 4. CONCRETE FLOORS AND FOOTINGS SHALL BE PLACED ON FIRM SOIL. ALL LOOSE SOIL SHALL BE REMOVED. IF FILL MATERIAL IS USED, PLACE IN 9" THICK LAYERS AND COMPACT WITH SHEEPSFOOT ROLLER OR OTHER EQUIVALENT COMPACTION METHOD.
- 5. ALL LUMBER, INCLUDING THE POSTS, IN CONTACT WITH LITTER, COMPOST, OR CONCRETE SHALL BE PRESSURE TREATED (SEE WOOD TREATMENT TABLE ON SHEET 5).
- 6. ALL DIMENSION LUMBER SHALL BE SOUTHERN PINE NO. 2 OR BETTER.
- 7. ALL NAILS, BOLTS AND OTHER CONNECTORS SHALL BE OF HOT-DIPPED ZINC COATED GALVANIZED STEEL, STAINLESS STEEL, SILICON BRONZE, OR COPPER. NAILS SHALL HAVE SPIRALED OR RINGED (ANNULAR) SHANKS. ALL REFERENCES TO "GALVANIZED" IN THIS SET OF DRAWINGS REFERS TO THE ABOVE LISTED COATINGS.
- 8. ROOFING SHALL BE 29 GUAGE GALVANIZED METAL. SEALANT SHALL BE APPLIED TO ALL LAPS.
- 9. ON SITE WATER SOURCE IS NECESSARY TO MAINTAIN MOISTURE CONTENT OF COMPOST.
- 10. ALL DISTURBED AREAS SHALL BE VEGETATED USING PRACTICE CODE 342 - CRITICAL AREA PLANNING.

2'-2"

11. CALL BEFORE YOU DIG: 811, 1-800-282-7411 OR 770-623-4344.

2" X 4" PURLINS


2" X 8" RAFTERS


REVISIONS

SPACED 24" O.C.


ELEVATION VIEW

PLAN VIEW

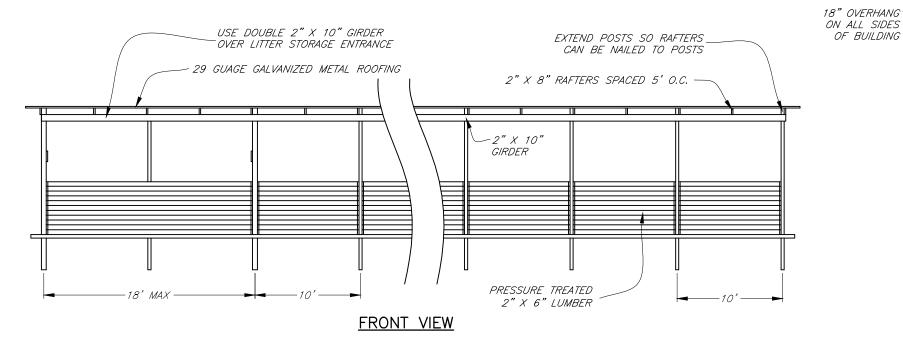

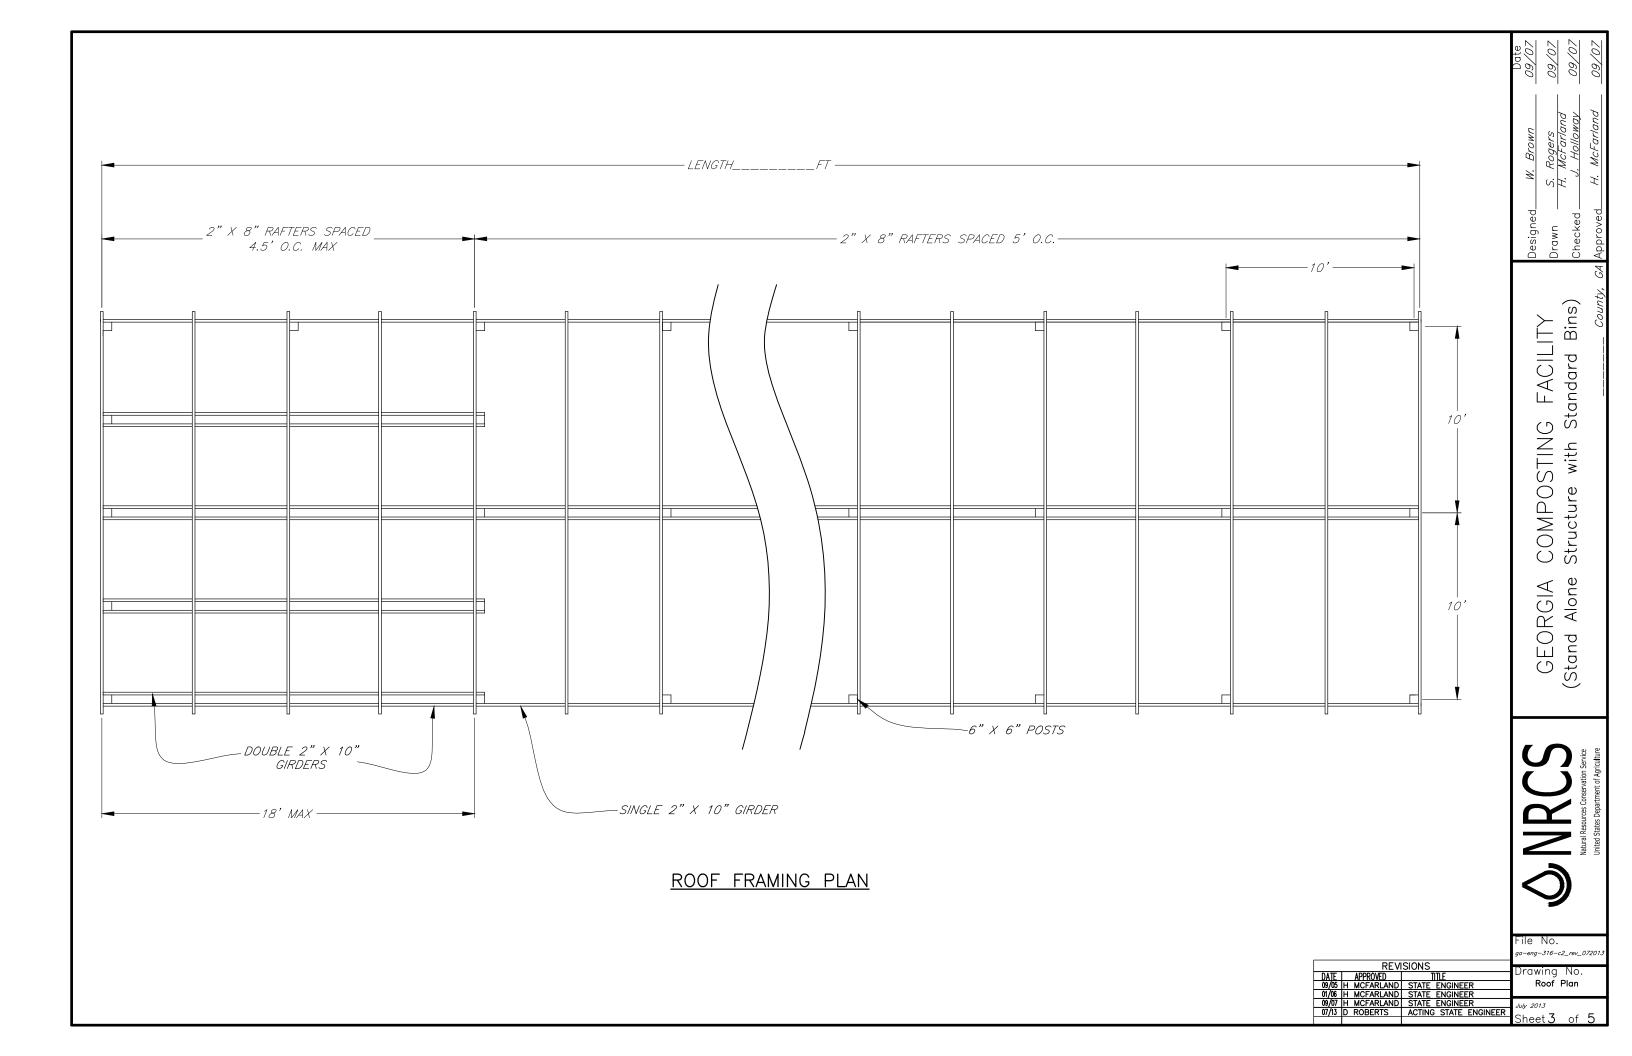


GIRDER AND RAFTER TO POST CONNECTIONS

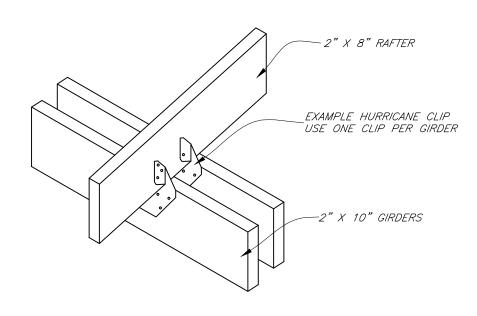

HURRICANE CLIP
(USE AT RAFTER TO GIRDER CONNECTIONS WITHOUT POSTS)

NOTES:

- 1. MINIMUM UPLIFT RESISTANCE FOR HURRICANE STRAP IS 746 LBS.
- 2. STRAP SHALL BE 2" OR WIDER. CENTER STRAP ON RAFTER TO RAFTER BUTT JOINTS ON CENTER POSTS.
- 3. USE MANUFACTURED HURRICANE CLIP FOR RAFTER TO GIRDER CONNECTIONS (WITHOUT POSTS). MINIMUM UPLIFT RESISTANCE IS 251 LBS PER CLIP. AN EXAMPLE IS SHOWN AT LEFT. INSTALL ACCORDING TO MANUFACTURER'S SPECIFICATIONS.

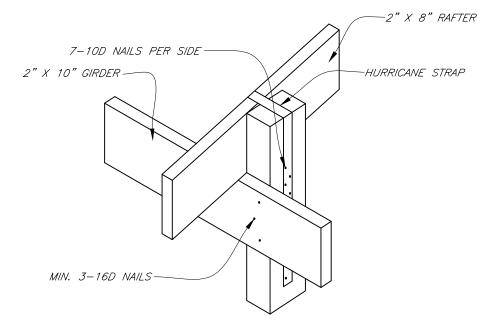

HURRICANE STRAP (USE AT RAFTER TO GIRDER CONNECTIONS WITH POSTS)

			90
	REVI	SIONS	Dε
DATE	APPROVED	TITLE	וטו
09/05	H MCFARLAND		
01/06	H MCFARLAND	STATE ENGINEER	
09/07	H MCFARLAND		July
07/13	D ROBERTS	ACTING STATE ENGINEER	01
			Sh

Solution States Department of Agriculture

Designed_ Drawn__

FACILITY

COMPOSTIN

GEORGIA

Bins)

Standard

with

Structure

Alone

(Stand


File No.

ga-eng-316-c2_rev_07201

— Drawing No.

Detail 1

July 2013 R Sheet 4 of 5

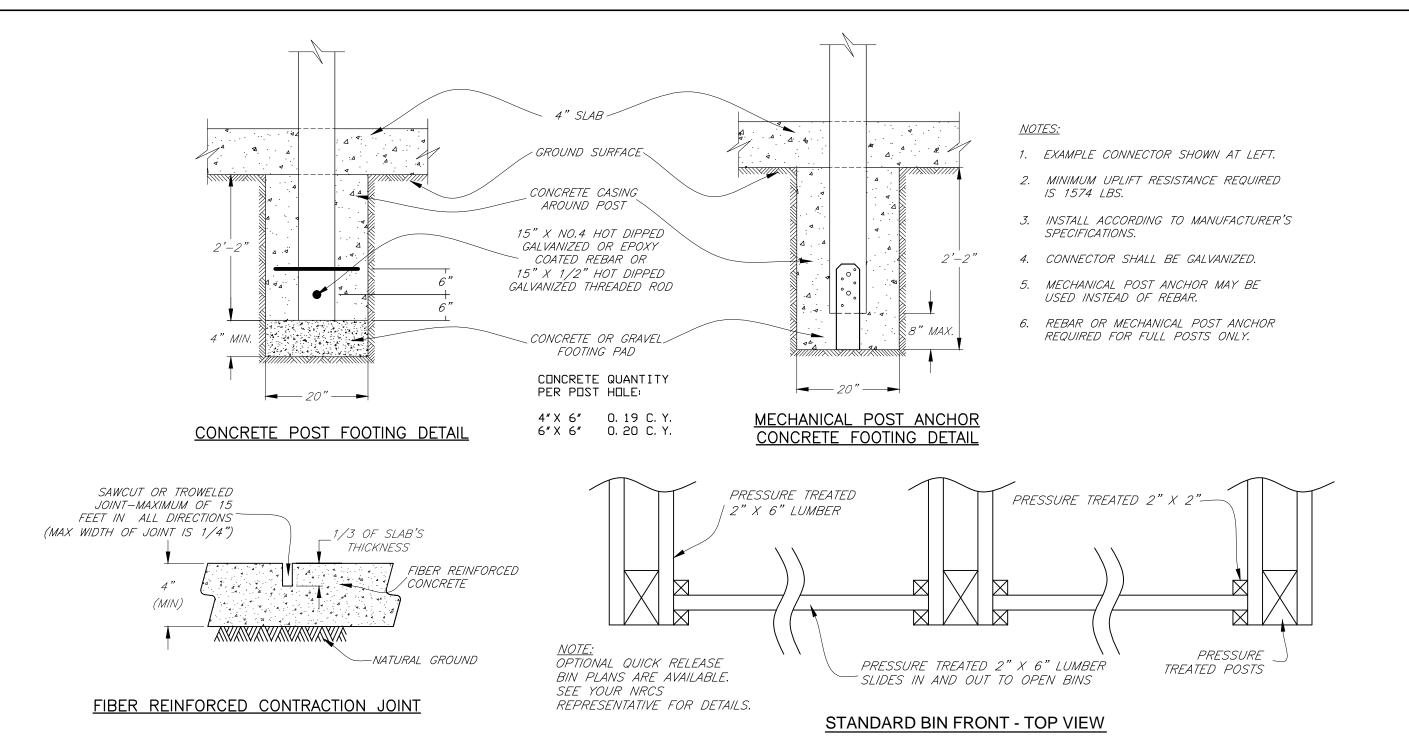

WOOD TREATMENT TABLE

	MINIMUM	RETENTIO	IN RATES	IN PCF	
USE	CCA	ACQ-C/D	CBA-A	CA-B	MCA
GROUND CONTACT OR FRESH WATER	0.40	0.40	0.41	0.21	0.15
IMPORTANT STRUCTURAL MEMBERS	0.60	0.60	0.61	0.31	0.23

CCA - CHROMATED COPPER ARSENATE ACQ-C/D - ALKALINE COPPER QUATERNARY CBA-A & CA-B - COPPER AZOLE MCA - MICRONIZED COPPER AZOLE

NOTES:

- 1. ALL WOODEN WALLS, HALF POSTS, AND BIN FRONT WOOD SHALL MEET THE GROUND CONTACT RATES.
- 2. ALL SUPPORT POSTS SHALL MEET THE IMPORTANT STRUCTURAL MEMBER RATES.

CS	Consisting Consists
NR	College Colleg
9	

Drawn

Bins)

Standard

with

Structure

Alone

Stand

FACILITY

COMPOSTING

GEORGIA

File No.	
ga-eng-316-c2_rev_072013	
Drawing No.	
9	
Detail 2	

July 2013

Sheet 5 of 5